


MAIN FLOOR PLAN
12'00

8,099 S.F. ON TWO FLOORS
5,083 S.F.

© JAMES McDONALD ASSOCIATE ARCHITECTS PC. ALL RIGHTS RESERVED. THIS DOCUMENT IS THE PROPERTY OF JAMES McDONALD ASSOCIATE ARCHITECTS PC. NO PART OF THIS DOCUMENT IS TO BE REPRODUCED OR TRANSMITTED IN ANY FORM OR BY ANY MEANS, ELECTRONIC OR MECHANICAL, INCLUDING PHOTOCOPYING, RECORDING, OR BY ANY INFORMATION STORAGE AND RETRIEVAL SYSTEM, WITHOUT THE WRITTEN PERMISSION OF JAMES McDONALD ASSOCIATE ARCHITECTS PC.

NO.	REVISION	DATE
1	SCHEMATIC DESIGN	09/22/2020
2	REFINED SCHEMATIC DESIGN	09/29/2020
3	REFINED SCHEMATIC DESIGN	11/03/2020


JAMES McDONALD ASSOCIATE ARCHITECTS PC
10135 COLVIN RUN ROAD
SUITE 200
GREAT FALLS, VIRGINIA 22066
PH: 703-757-1111
FAX: 703-757-1111

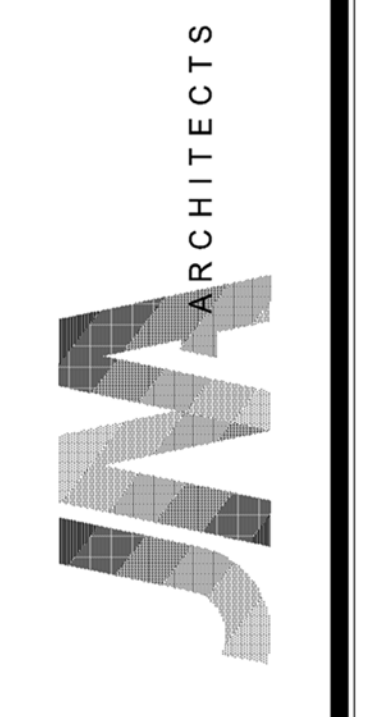


LOWER FLOOR PLAN
Cornwall Farm Spec
Joy Custom Design Build

PROJECT NO.: JOY-106
DATE: 09/22/2020
SCALE: 3/16"=1'-0"

A-200

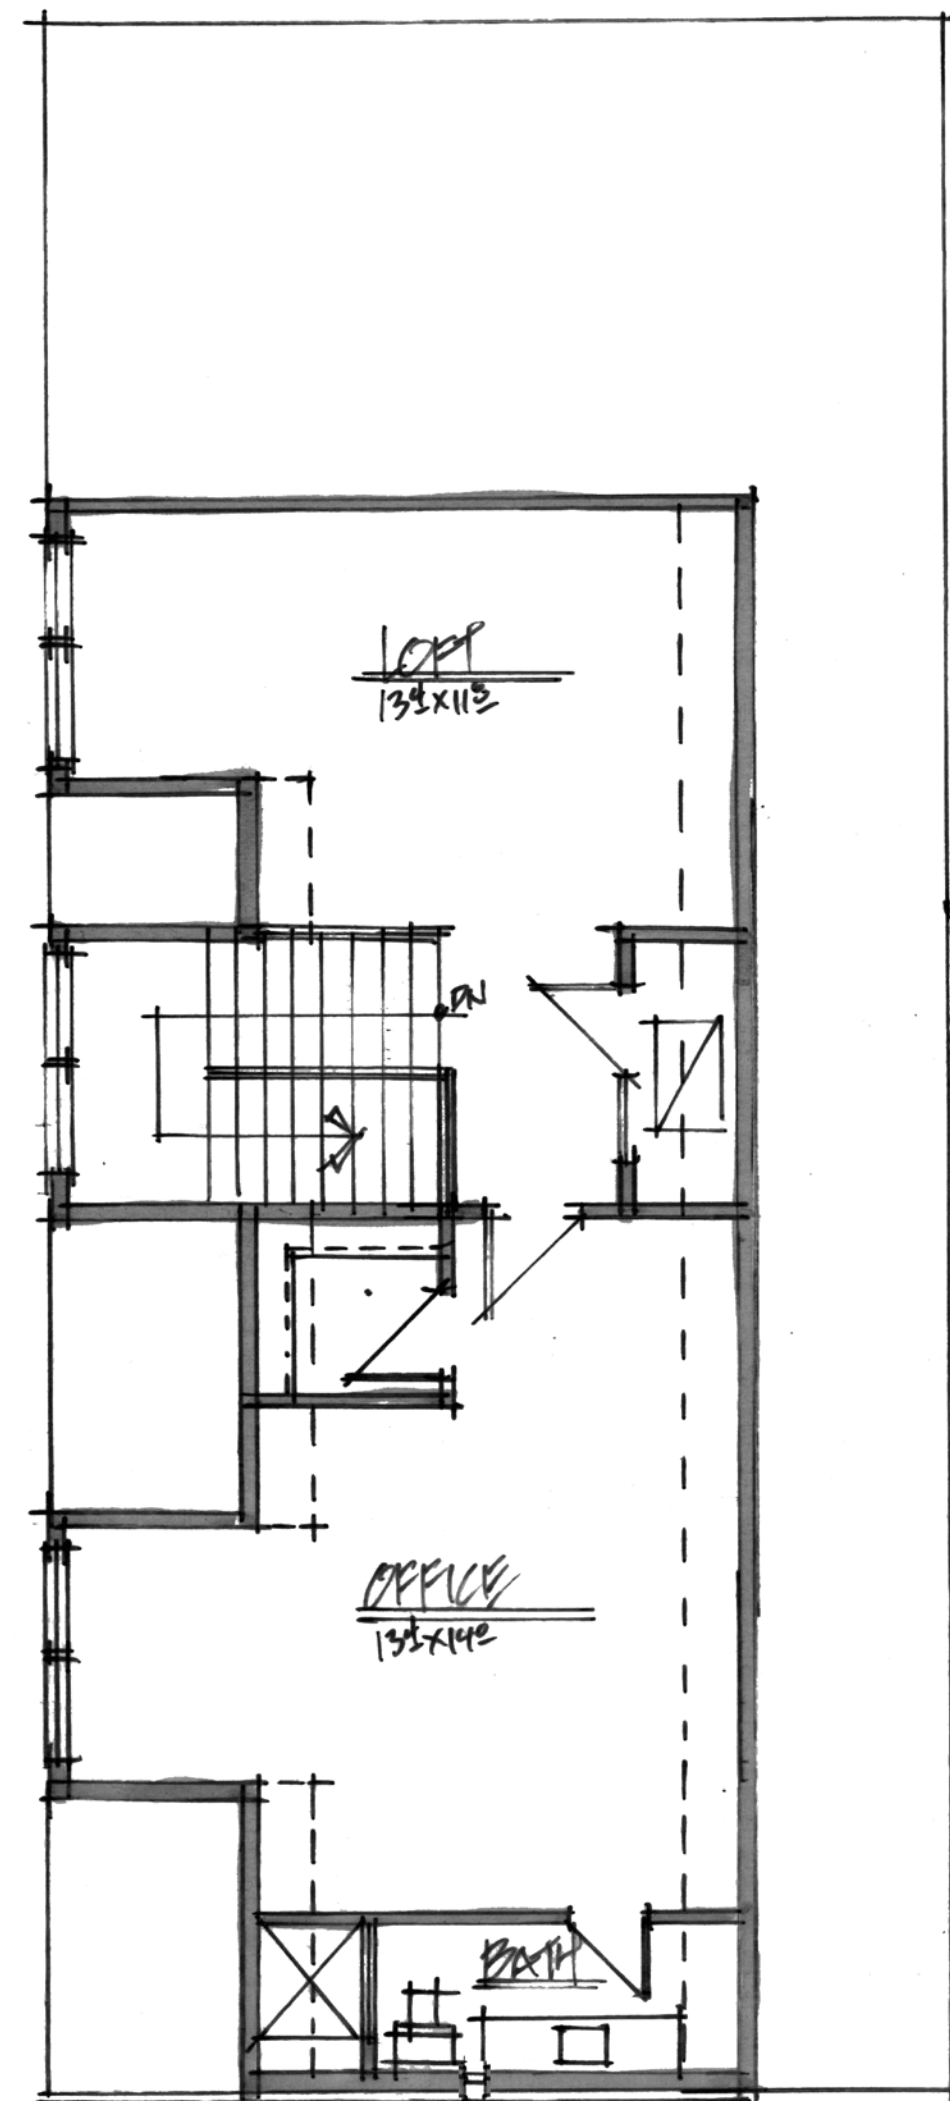

Upper Floor

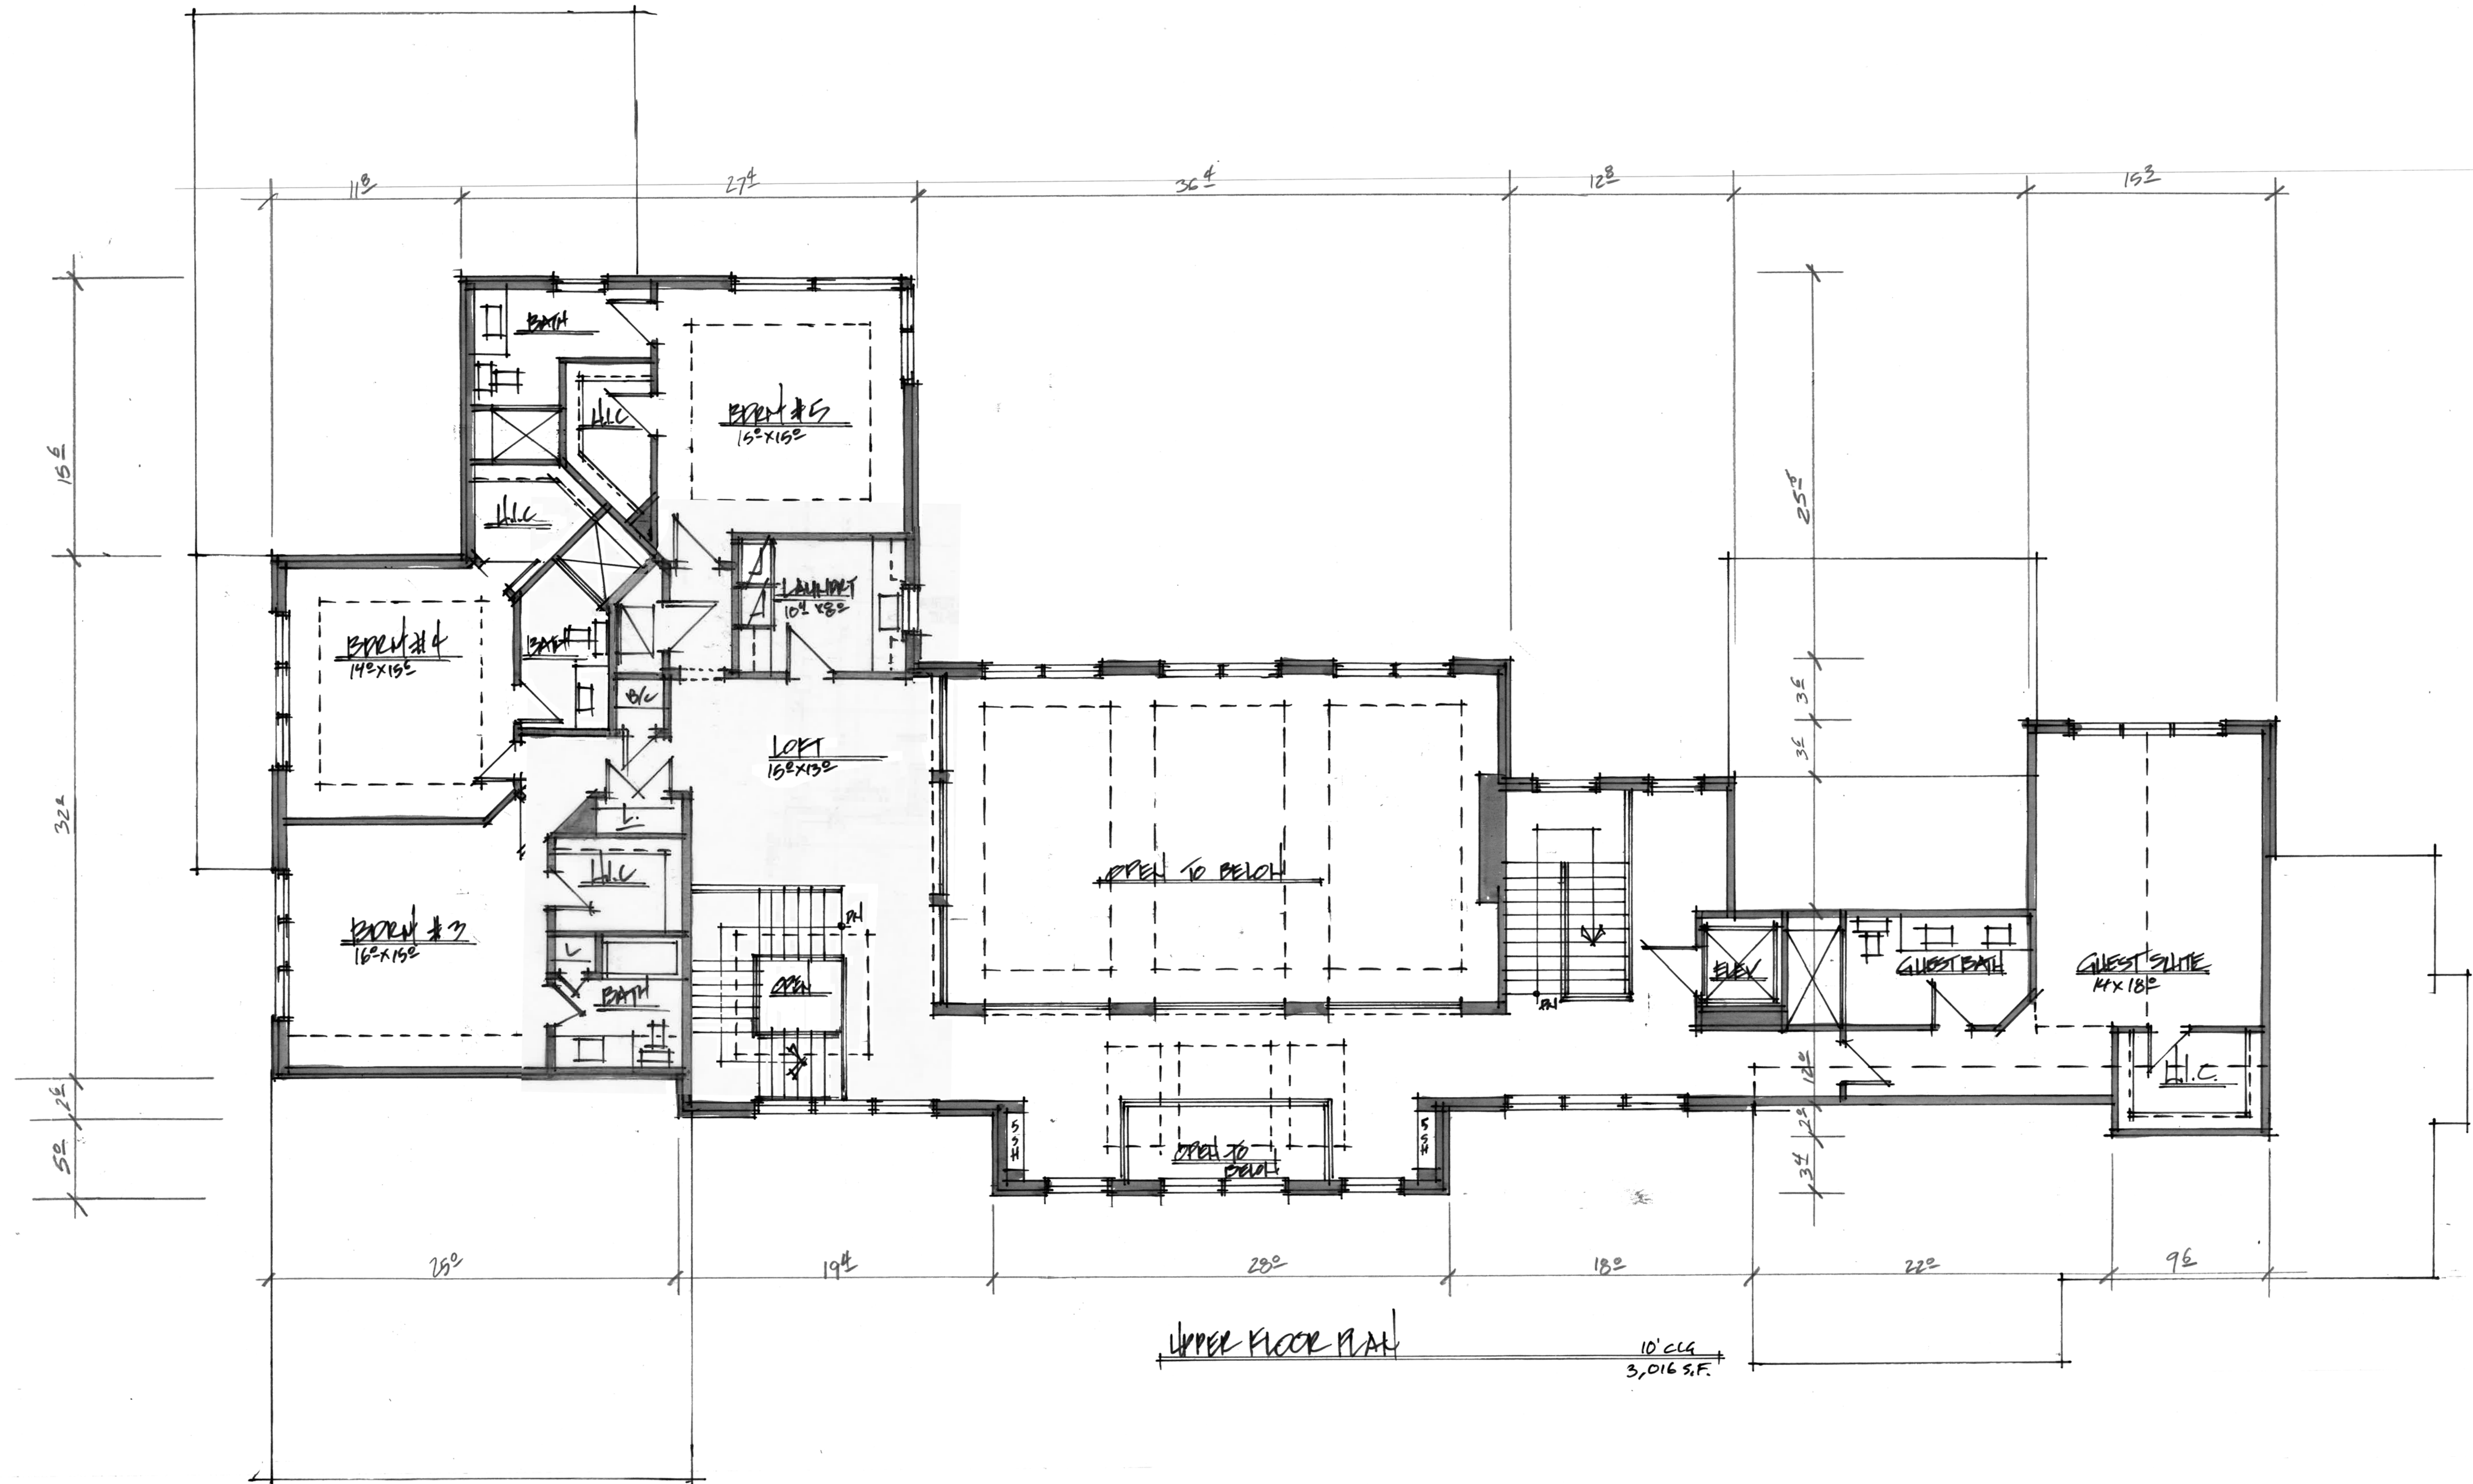

UPPER FLOOR PLAN
10' C.C.G.
3,016 S.F.

© JAMES McDONALD ASSOCIATE ARCHITECTS PC. ALL RIGHTS RESERVED. THIS DOCUMENT IS THE PROPERTY OF JAMES McDONALD ASSOCIATE ARCHITECTS PC. NO PART OF THIS DOCUMENT IS TO BE REPRODUCED OR TRANSMITTED IN ANY FORM OR BY ANY MEANS, ELECTRONIC OR MECHANICAL, INCLUDING PHOTOCOPYING, RECORDING, OR BY ANY INFORMATION STORAGE AND RETRIEVAL SYSTEM, WITHOUT THE EXPRESS WRITTEN PERMISSION OF JAMES McDONALD ASSOCIATE ARCHITECTS PC.

NO.	REVISION	DATE
1	SCHEMATIC DESIGN	09/22/2020
2	REFINED SCHEM. DESIGN	09/29/2020
3	REFINED SCHEM. DESIGN	11/03/2020

JMA ARCHITECTS

JAMES McDONALD ASSOCIATE ARCHITECTS PC

10135 COLVIN RUN ROAD
SUITE 200
GREAT FALLS, VIRGINIA 22066
PH: 703-757-1111
FAX: 703-757-1111

UPPER FLOOR PLAN

Comwall Farm Spec


Joy Custom Design Build

PROJECT NO.: JOY-106
DATE: 09/22/2020
SCALE: 3/16"=1'-0"


A-300



Pool House
3/16" = 1'-0"

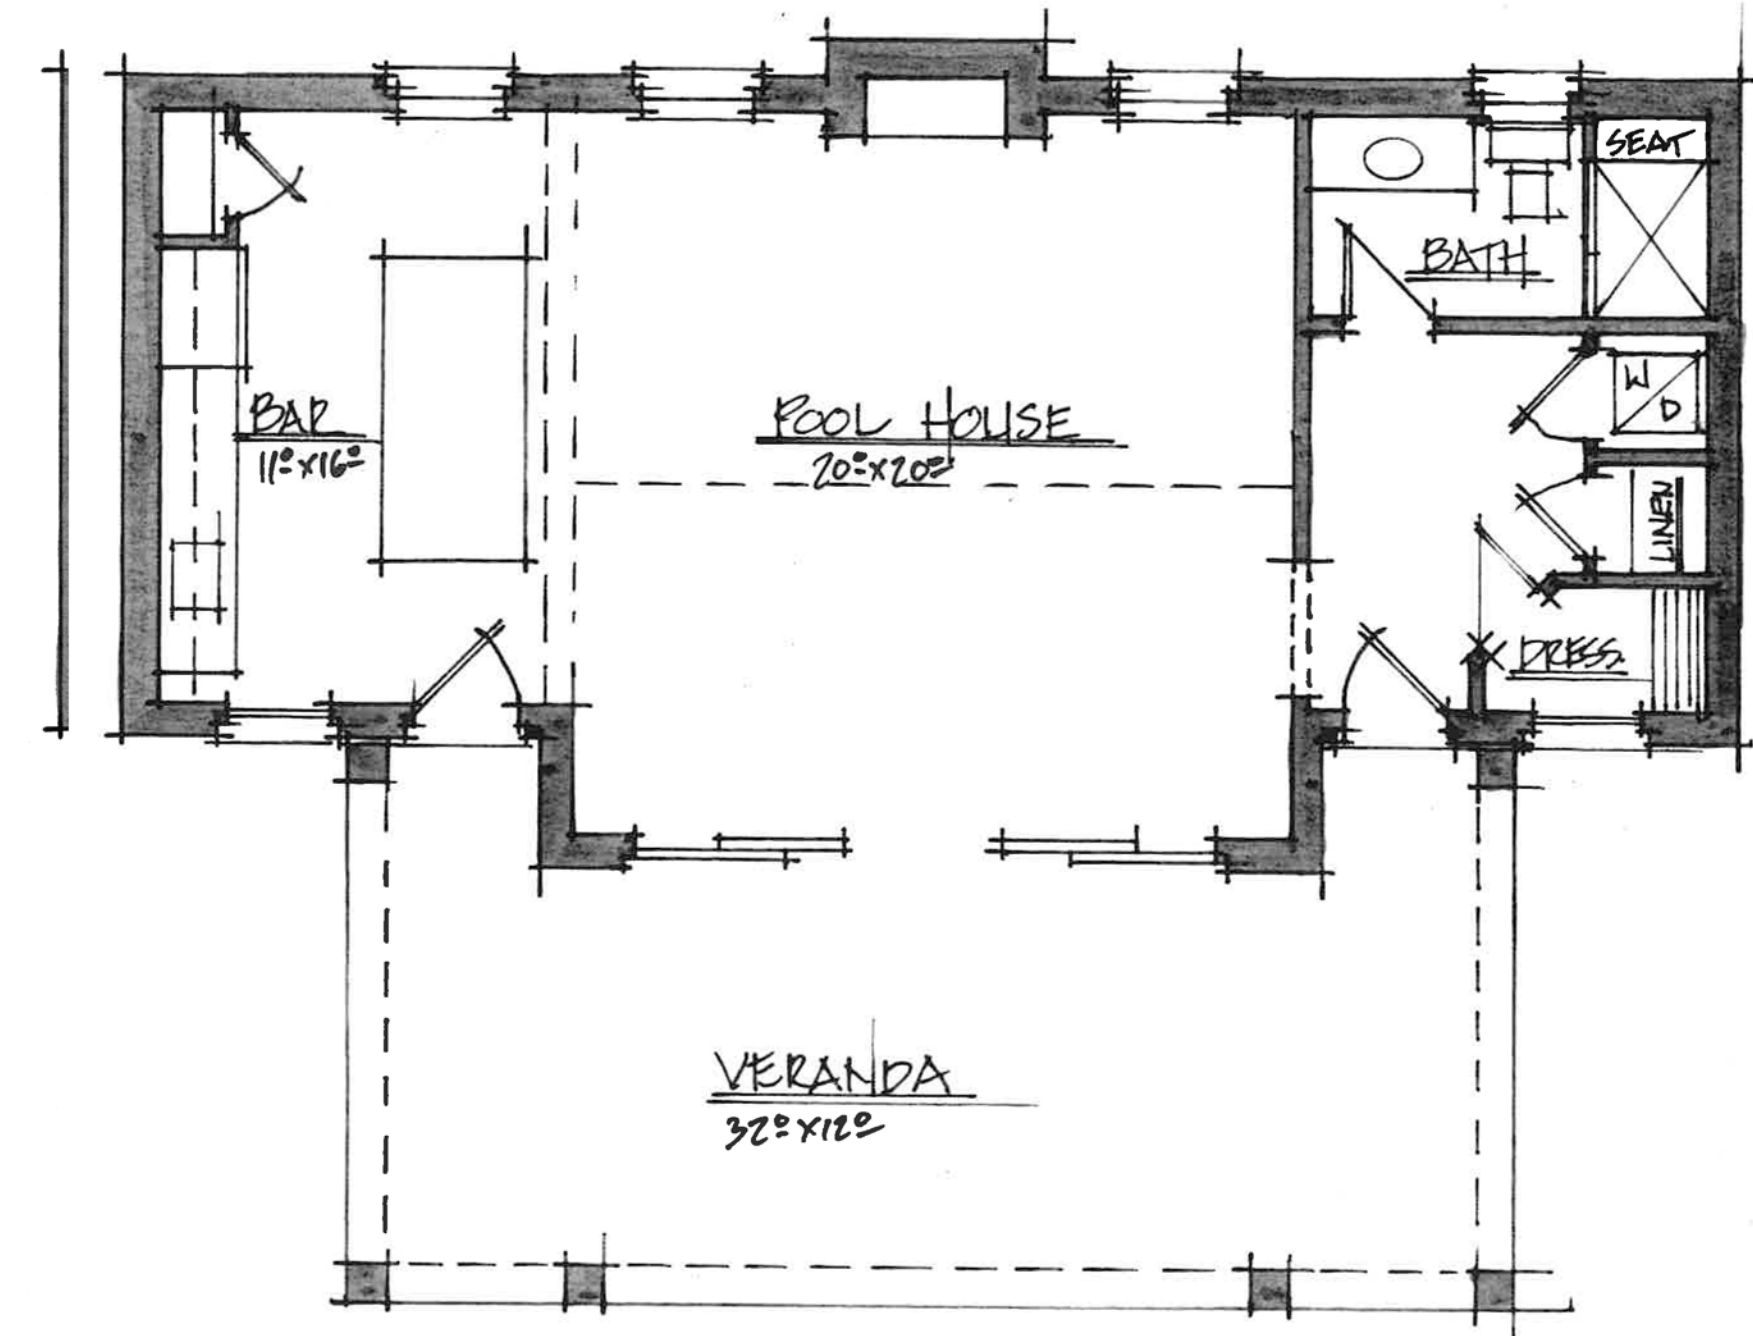

Pool House
3/16" = 1'-0"

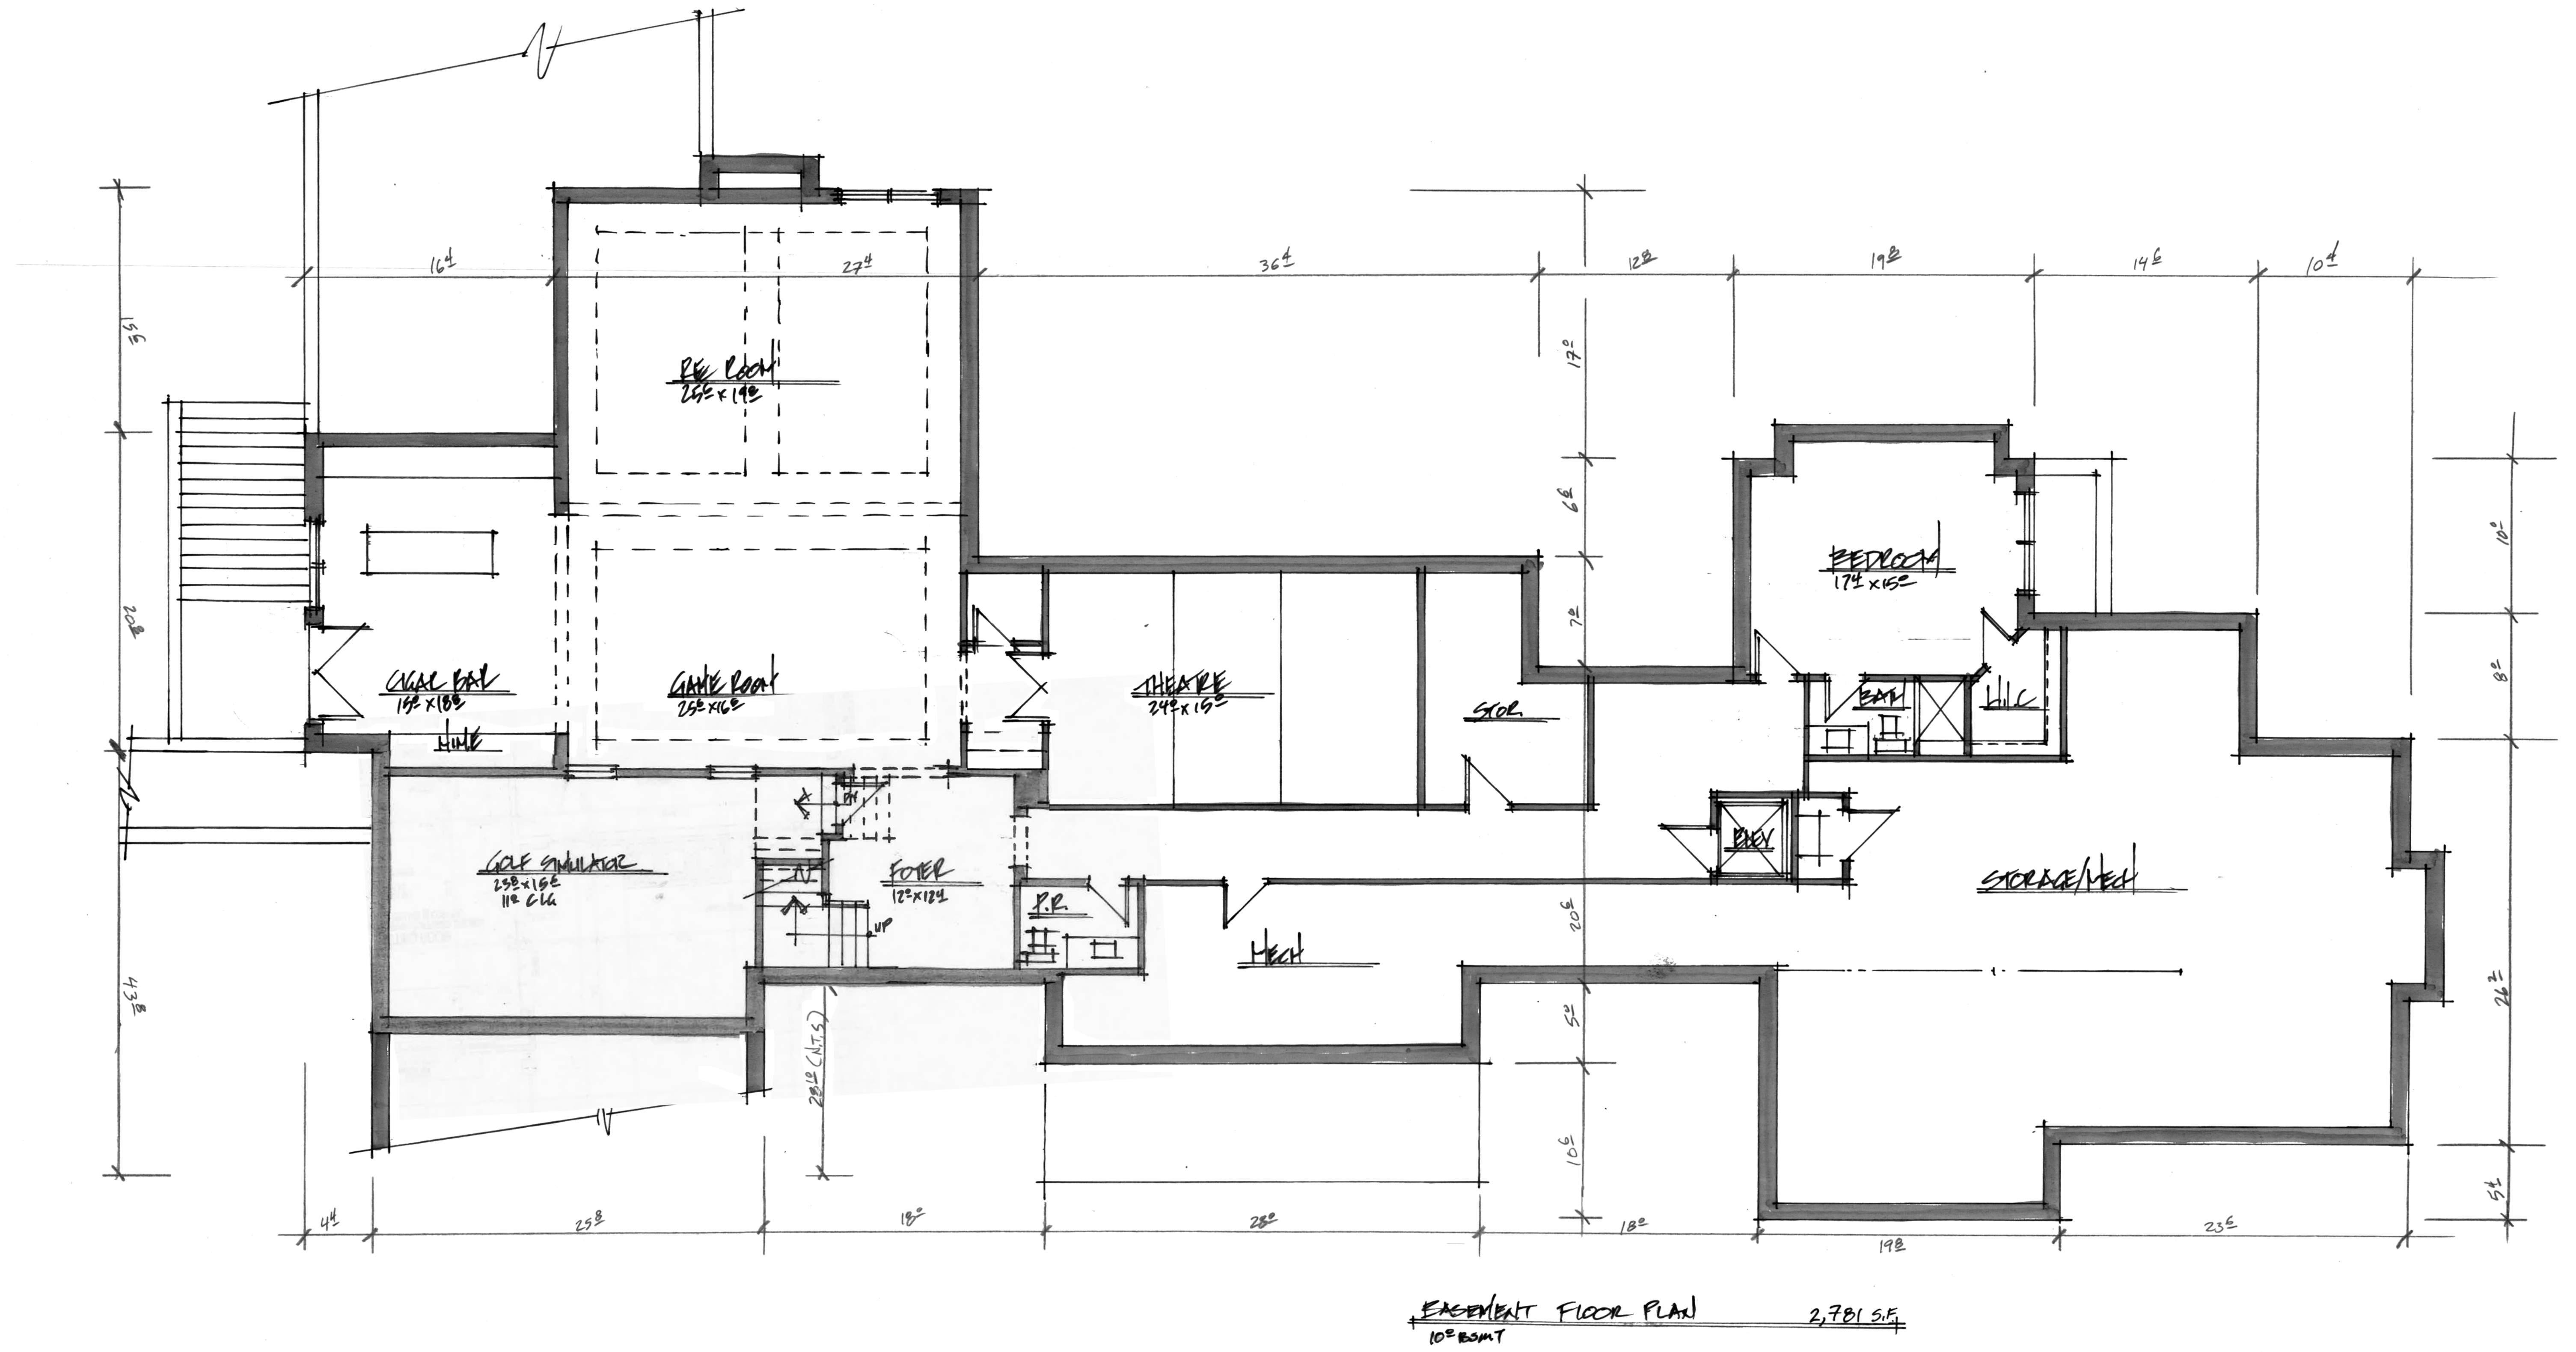

© JAMES MCDONALD ASSOCIATE ARCHITECTS PC. EXCEPT WHERE SHOWN OTHERWISE, ALL DIMENSIONS ARE TO FACE UNLESS NOTED OTHERWISE. THESE PLANS ARE NOT TO BE REPRODUCED OR COPIED IN ANY MANNER WITHOUT THE WRITTEN PERMISSION OF JMA ARCHITECTS. ANY VIOLATION OF THESE TERMS SHALL BE CONSIDERED A BREACH OF CONTRACT AND WILL BE PROSECUTED TO THE FULL EXTENT OF THE LAW.

NO.	REVISION	DATE
1	SCHEMATIC DESIGN	09/22/2020
2	REFINED SCHEMATIC DESIGN	09/29/2020
3	REFINED SCHEMATIC DESIGN	11/03/2020

JMA ARCHITECTS
JAMES MCDONALD ASSOCIATE ARCHITECTS PC
 10135 COLVIN RUN ROAD
 SUITE 200
 GREAT FALLS, VIRGINIA 22066
 PHONE: 703-757-1111
 FAX: 703-757-1111

BASEMENT / POOL HOUSE
 Cornwall Farm Spec
 Joy Custom Design Build

PROJECT NO.: JOY-106
 DATE: 09/22/2020
 SCALE: 3/16" = 1'-0"

A-400